



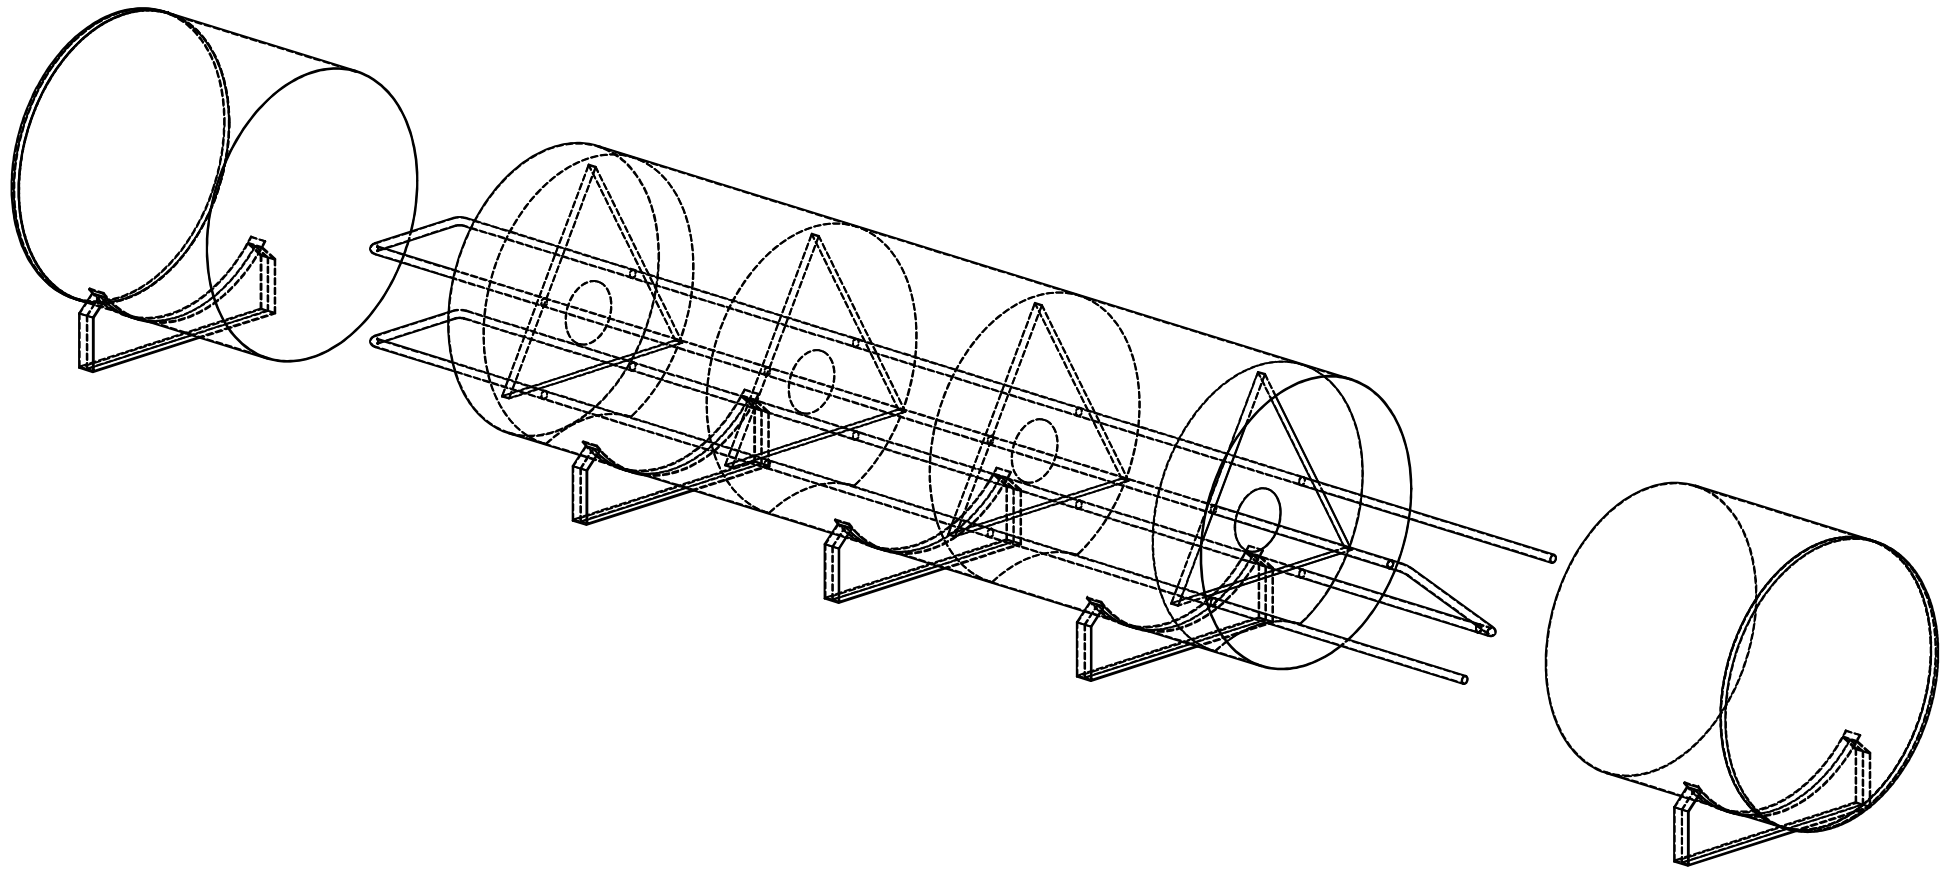


ALL DIMENSIONS ARE IN "MM"


TJSV		TJSV STEEL FABRICATION AND GALVANIZING (INDIA) LTD GUDIMANGALAM,UDUMALPET,TIRUPPUR DIST,TN-642201				
DESIGN		CLIENT:	ALI BIN NASER AL MISNAD			
DRAWN		PROJECT:	50 CBM BITUMEN STORAGE TANK			
CHECKED		TITLE:	3D DRAWING			
APPROVED						
DATE						
PROJ.		DRAWING NO:	TJSV/QT/MT/014	SCALE: NTS	SHEET:	REV:- 0

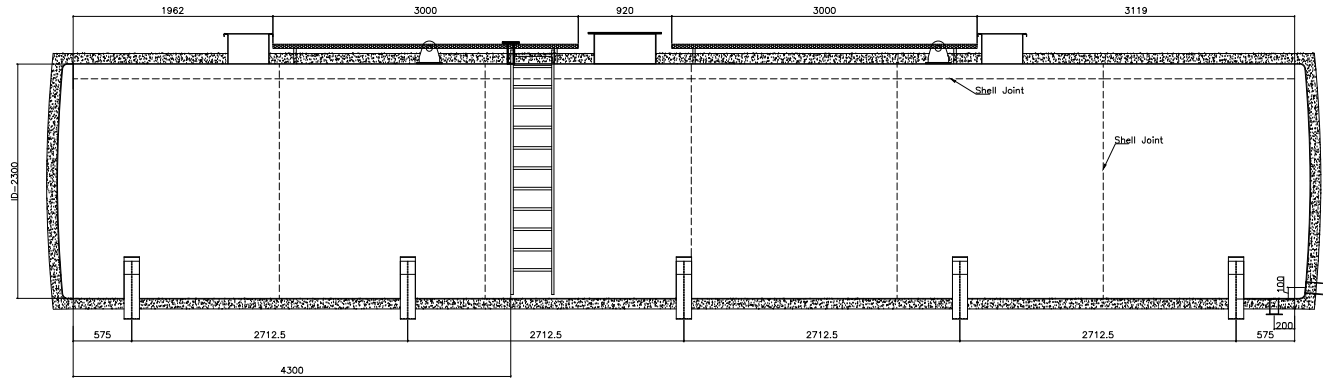

FRONT VIEW

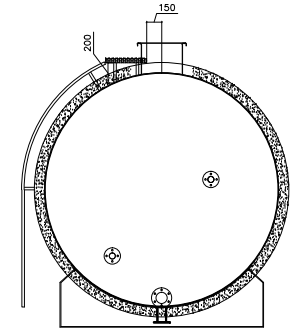


SIDE VIEW

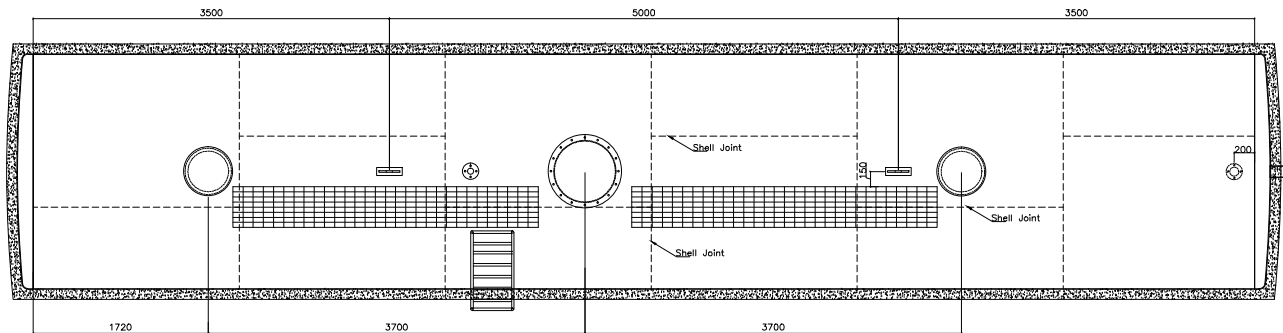

TOP VIEW


ALL DIMENSIONS ARE IN "MM"

TJSV		TJSV STEEL FABRICATION AND GALVANIZING (INDIA) LTD GUDIMANGALAM, UDUMALPET, TIRUPPUR DIST, TN-642201	
DESIGN		CLIENT:	ALI BIN NASER AL MISNAD
DRAWN		PROJECT:	50 CBM BITUMEN STORAGE TANK
CHECKED		TITLE:	GRATING & LADDER ARRANGEMENTS
APPROVED			
DATE			
PROJ.	☺	DRAWING NO:	TJSV/GT/MT/016
		SCALE:	NTS
		SHEET:	
		REV:-	0

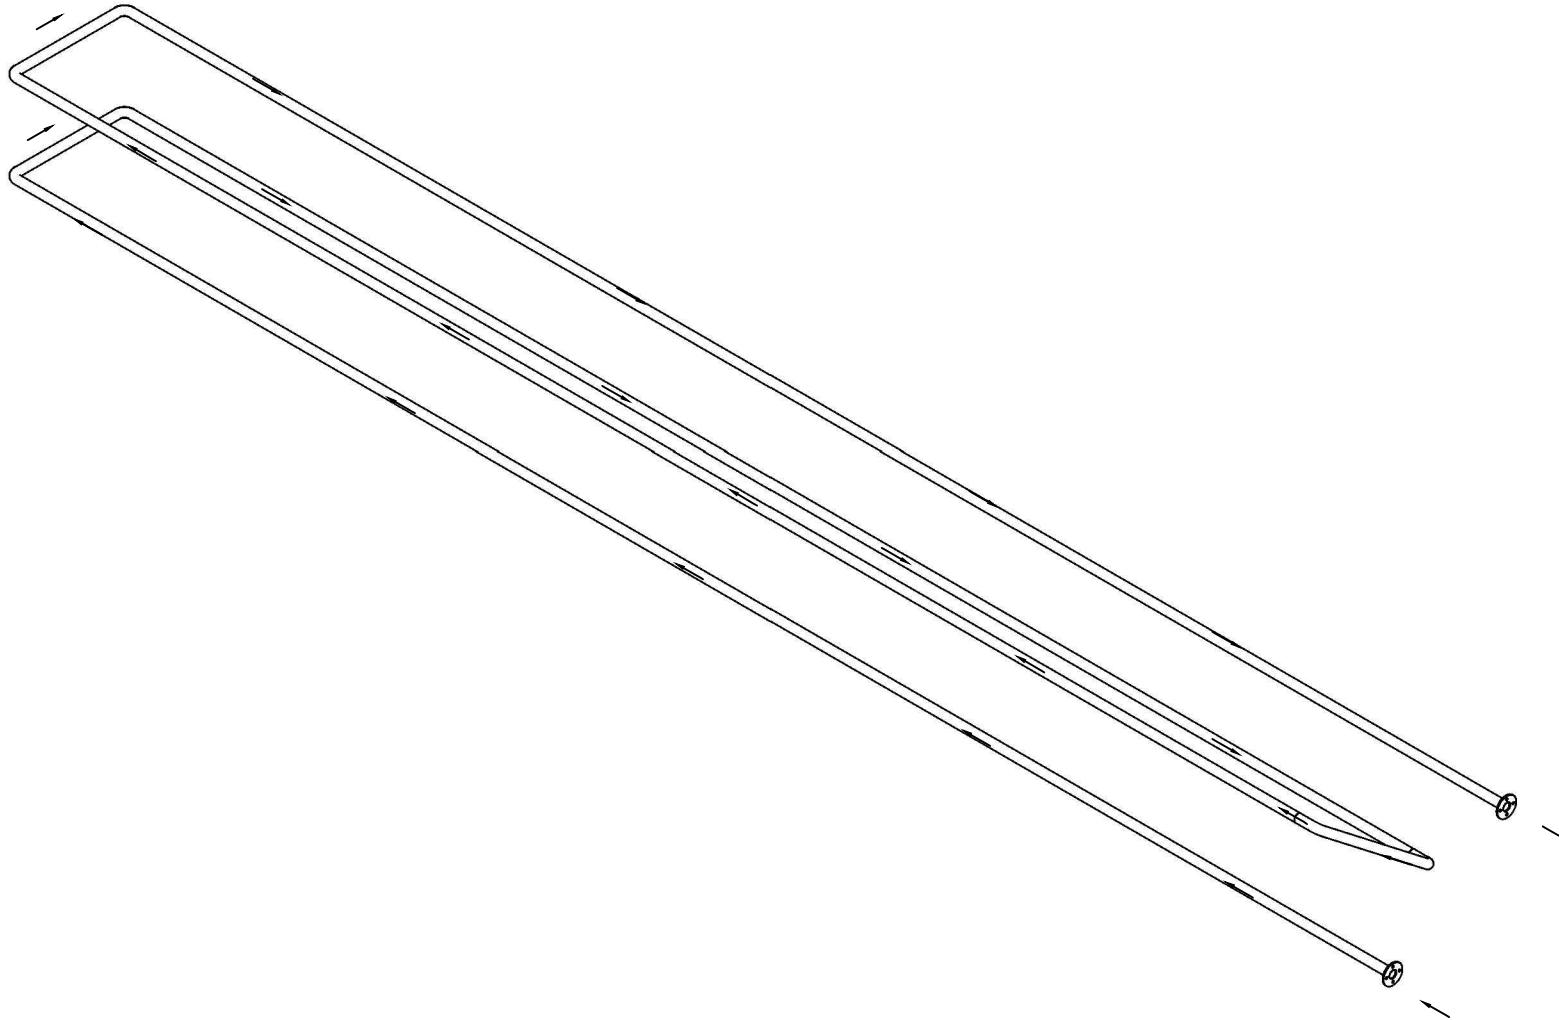


ALL DIMENSIONS ARE IN "MM"


TJSV		TJSV STEEL FABRICATION AND GALVANIZING (INDIA) LTD GUDIMANGALAM,UDUMALPET,TIRUPPUR DIST,TN-642201				
DESIGN		CLIENT:	ALI BIN NASER AL MISNAD			
DRAWN		PROJECT:	50 CBM BITUMEN STORAGE TANK			
CHECKED		TITLE:	Steam line			
APPROVED						
DATE						
PROJ.		DRAWING NO:	TJSV/QT/MT/013	SCALE: NTS	SHEET:	REV:- 0

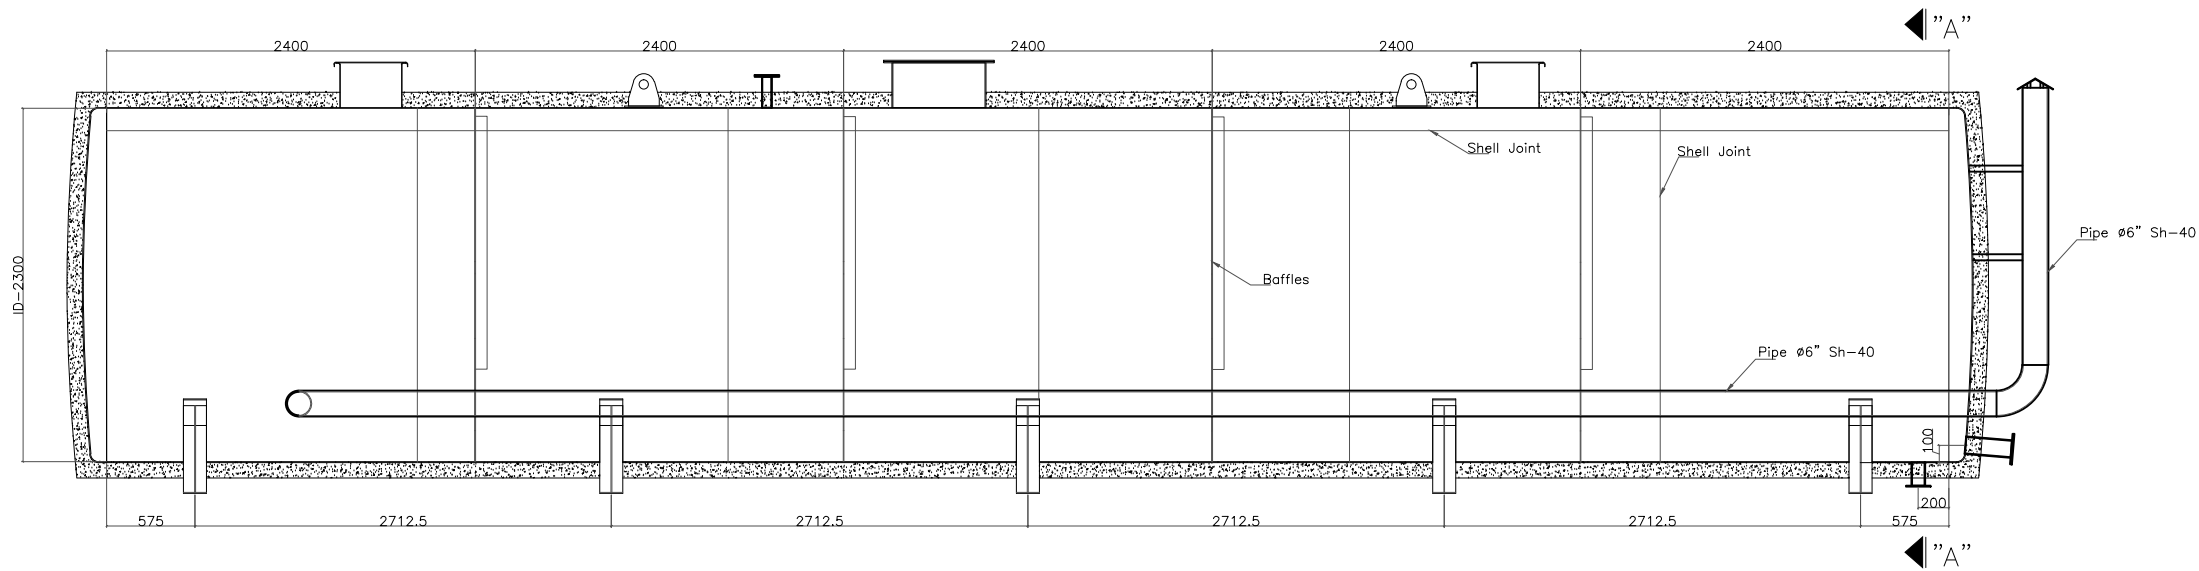

FRONT VIEW

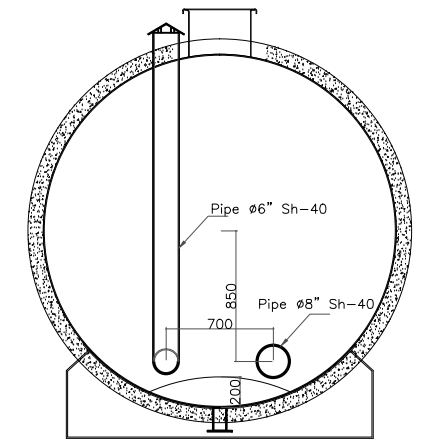

SECTION "A-A"

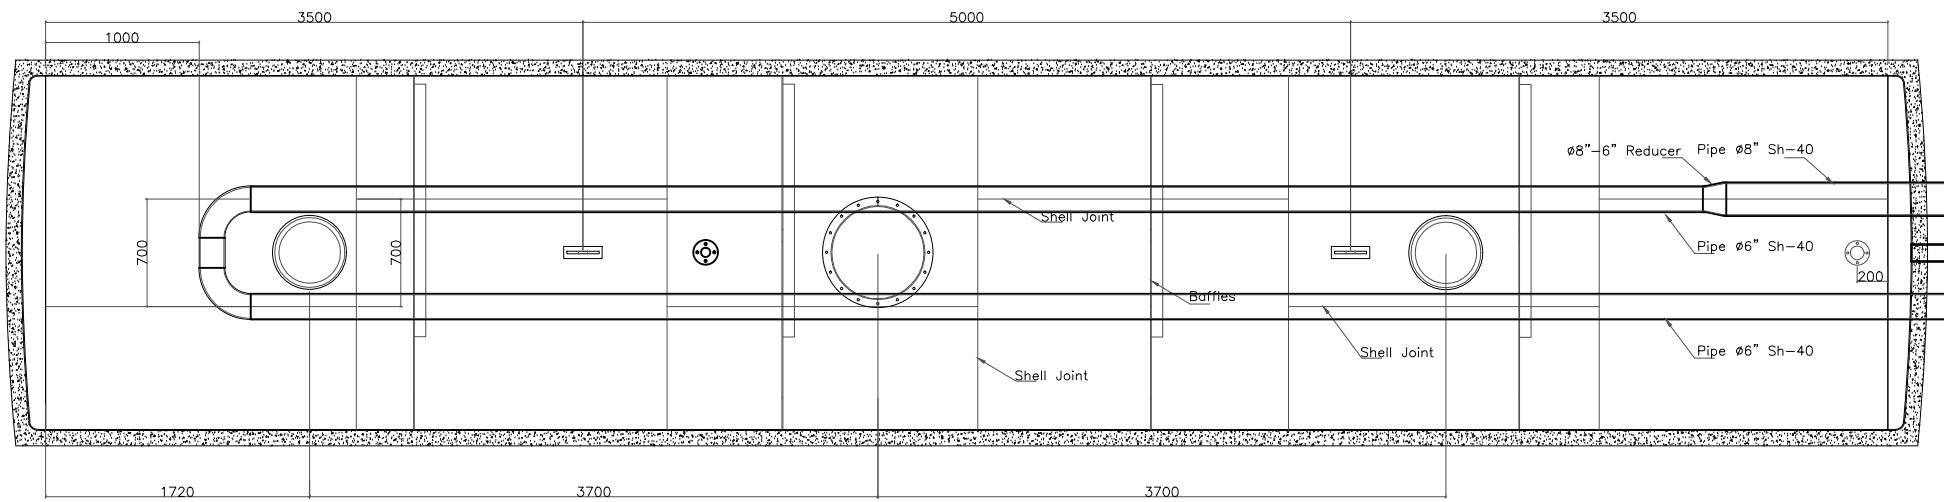


TOP VIEW


Part No	Description	Description	Qty
01	Pipe	ø6" , Sh-40	22.5 M
02	Pipe	ø8" , Sh-40	1.5 M
03	Elbow	ø6" , Sh-40	3 M

ALL DIMENSIONS ARE IN "MM"


TJSV		TJSV STEEL FABRICATION AND GALVANIZING (INDIA) LTD GUDIMANGALAM,UDUMALPET,TIRUPPUR DIST,TN-642201	
DESIGN		CLIENT:	ALI BIN NASER AL MISNAD
DRAWN		PROJECT:	50 CBM BITUMEN STORAGE TANK
CHECKED		TITLE:	STEAM LINE DETAILS
APPROVED			
DATE			
PROJ.	☺	DRAWING NO: TJSV/QT/BT/017	SCALE: NTS SHEET: REV.- 0

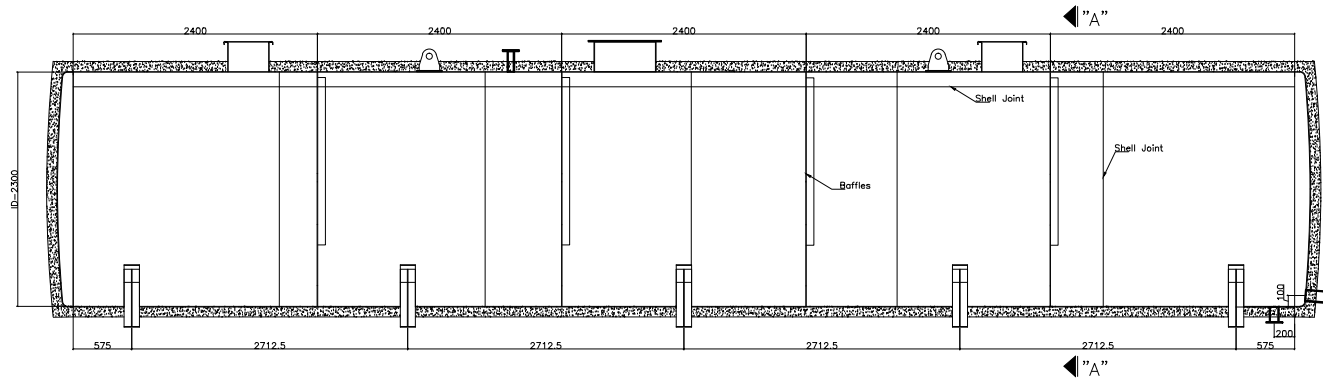

FRONT VIEW

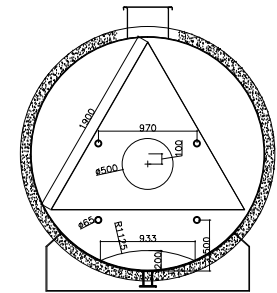




SECTION "A-A"

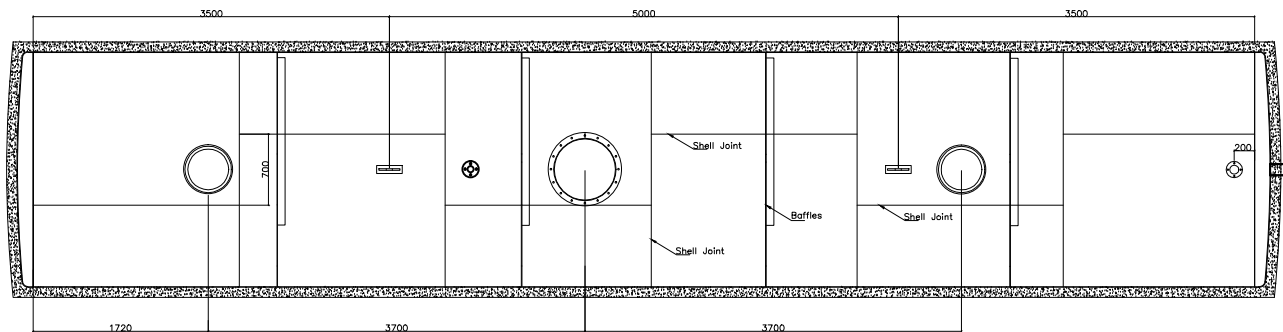

TOP VIEW

ALL DIMENSIONS ARE IN "MM"

TJSV		TJSV STEEL FABRICATION AND GALVANIZING (INDIA) LTD GUDIMANGALAM,UDUMALPET,TIRUPPUR DIST,TN-642201	
DESIGN		CLIENT:	ALI BIN NASER AL MISNAD
DRAWN		PROJECT:	50 CBM BITUMEN STORAGE TANK
CHECKED		TITLE:	BAFFLES DETAILS - 4NOS
APPROVED			
DATE			
PROJ.	☺	DRAWING NO:	TJSV/QT/BT/015
		SCALE:	NTS
		SHEET:	REV- 0

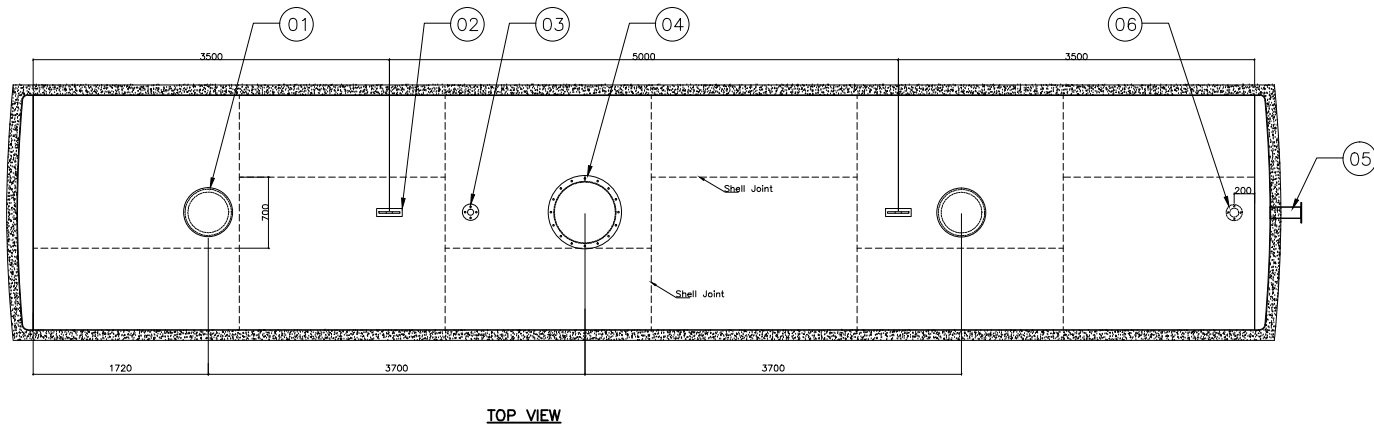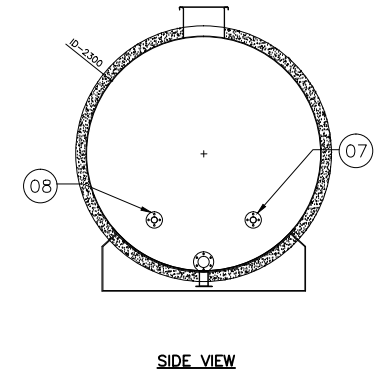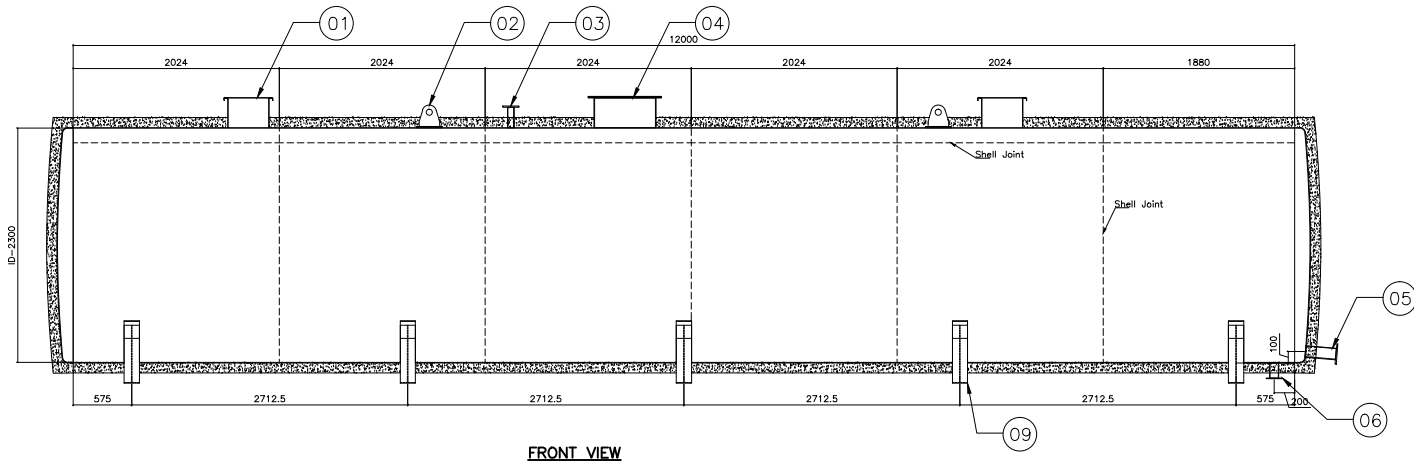

Part No	Description	Qty
01	16" Manhole for top loading	Qty
02	Lifting Hook	Qty
03	3" Air Vent	Qty
04	Manhole ϕ 600	Qty
05	4" Outlet	Qty
06	3" Drainage	Qty
07	8" Steam line inlet	Qty
08	6" Steam line outlet	Qty
09	Saddle	Qty

ALL DIMENSIONS ARE IN "MM"

TJSV		TJSV STEEL FABRICATION AND GALVANIZING (INDIA) LTD GUDIMANGALAM, UDUMALPET, TIRUPPUR, DIST, TN-642201	
DESIGN		CLIENT:	ALI BIN NASER AL MISNAD
DRAWN		PROJECT:	50 CBM BITUMEN STORAGE TANK
CHECKED		TITLE:	GENERAL ARRANGEMENT
APPROVED			
DATE			
PROJ.	☉	DRAWING NO: TJSV/QT/MT/014	SCALE: NTS SHEET: REV.- 0